



DIMENSION AND GRADING PLAN NOTES


1. FINAL LAYOUT OF WALKWAY TO BE DETERMINED IN THE FIELD AND APPROVED BY THE PROJECT REPRESENTATIVE.
2. WALKWAY TO BE NOT LESS THAN 4' WIDE. USE FULL SIZE PAVERS TO SET FINAL WIDTH OF WALKWAY.
3. WALKWAY PAVERS SHALL BE LAID IN RUNNING BOND.
4. WALKWAY GRADES SHALL BE SET SO FINISHED SURFACE IS SLIGHTLY HIGHER THAN THE EXISTING GRADE ALONG WALKWAY.
5. WALKWAY SHALL HAVE A MINIMUM 1% CROSS SLOPE FOR DRAINAGE.
6. ALL DISTURBED AREAS OUTSIDE NEW CURB AND WALKWAY SHALL BE GRADED TO MEET THE EXISTING GRADE ADJACENT TO THE NEW WORK.
7. ALL TREES NOT SPECIFICALLY NOTED TO BE REMOVED SHALL BE PROTECTED FROM DAMAGE. SHOULD ANY DAMAGE TO TREES OCCUR, ALL SUCH DAMAGE SHALL BE REPAIRED BY A CERTIFIED TREE EXPERT.
8. DO NOT STORE ANY MATERIALS WITHIN THE DRIPLINE OF TREES TO REMAIN.
9. DO NOT ALLOW MOTORIZED OR HEAVY EQUIPMENT TO OPERATE WITHIN THE DRIPLINE OF TREES TO REMAIN EXCEPT AS ABSOLUTELY NECESSARY FOR CONSTRUCTION.

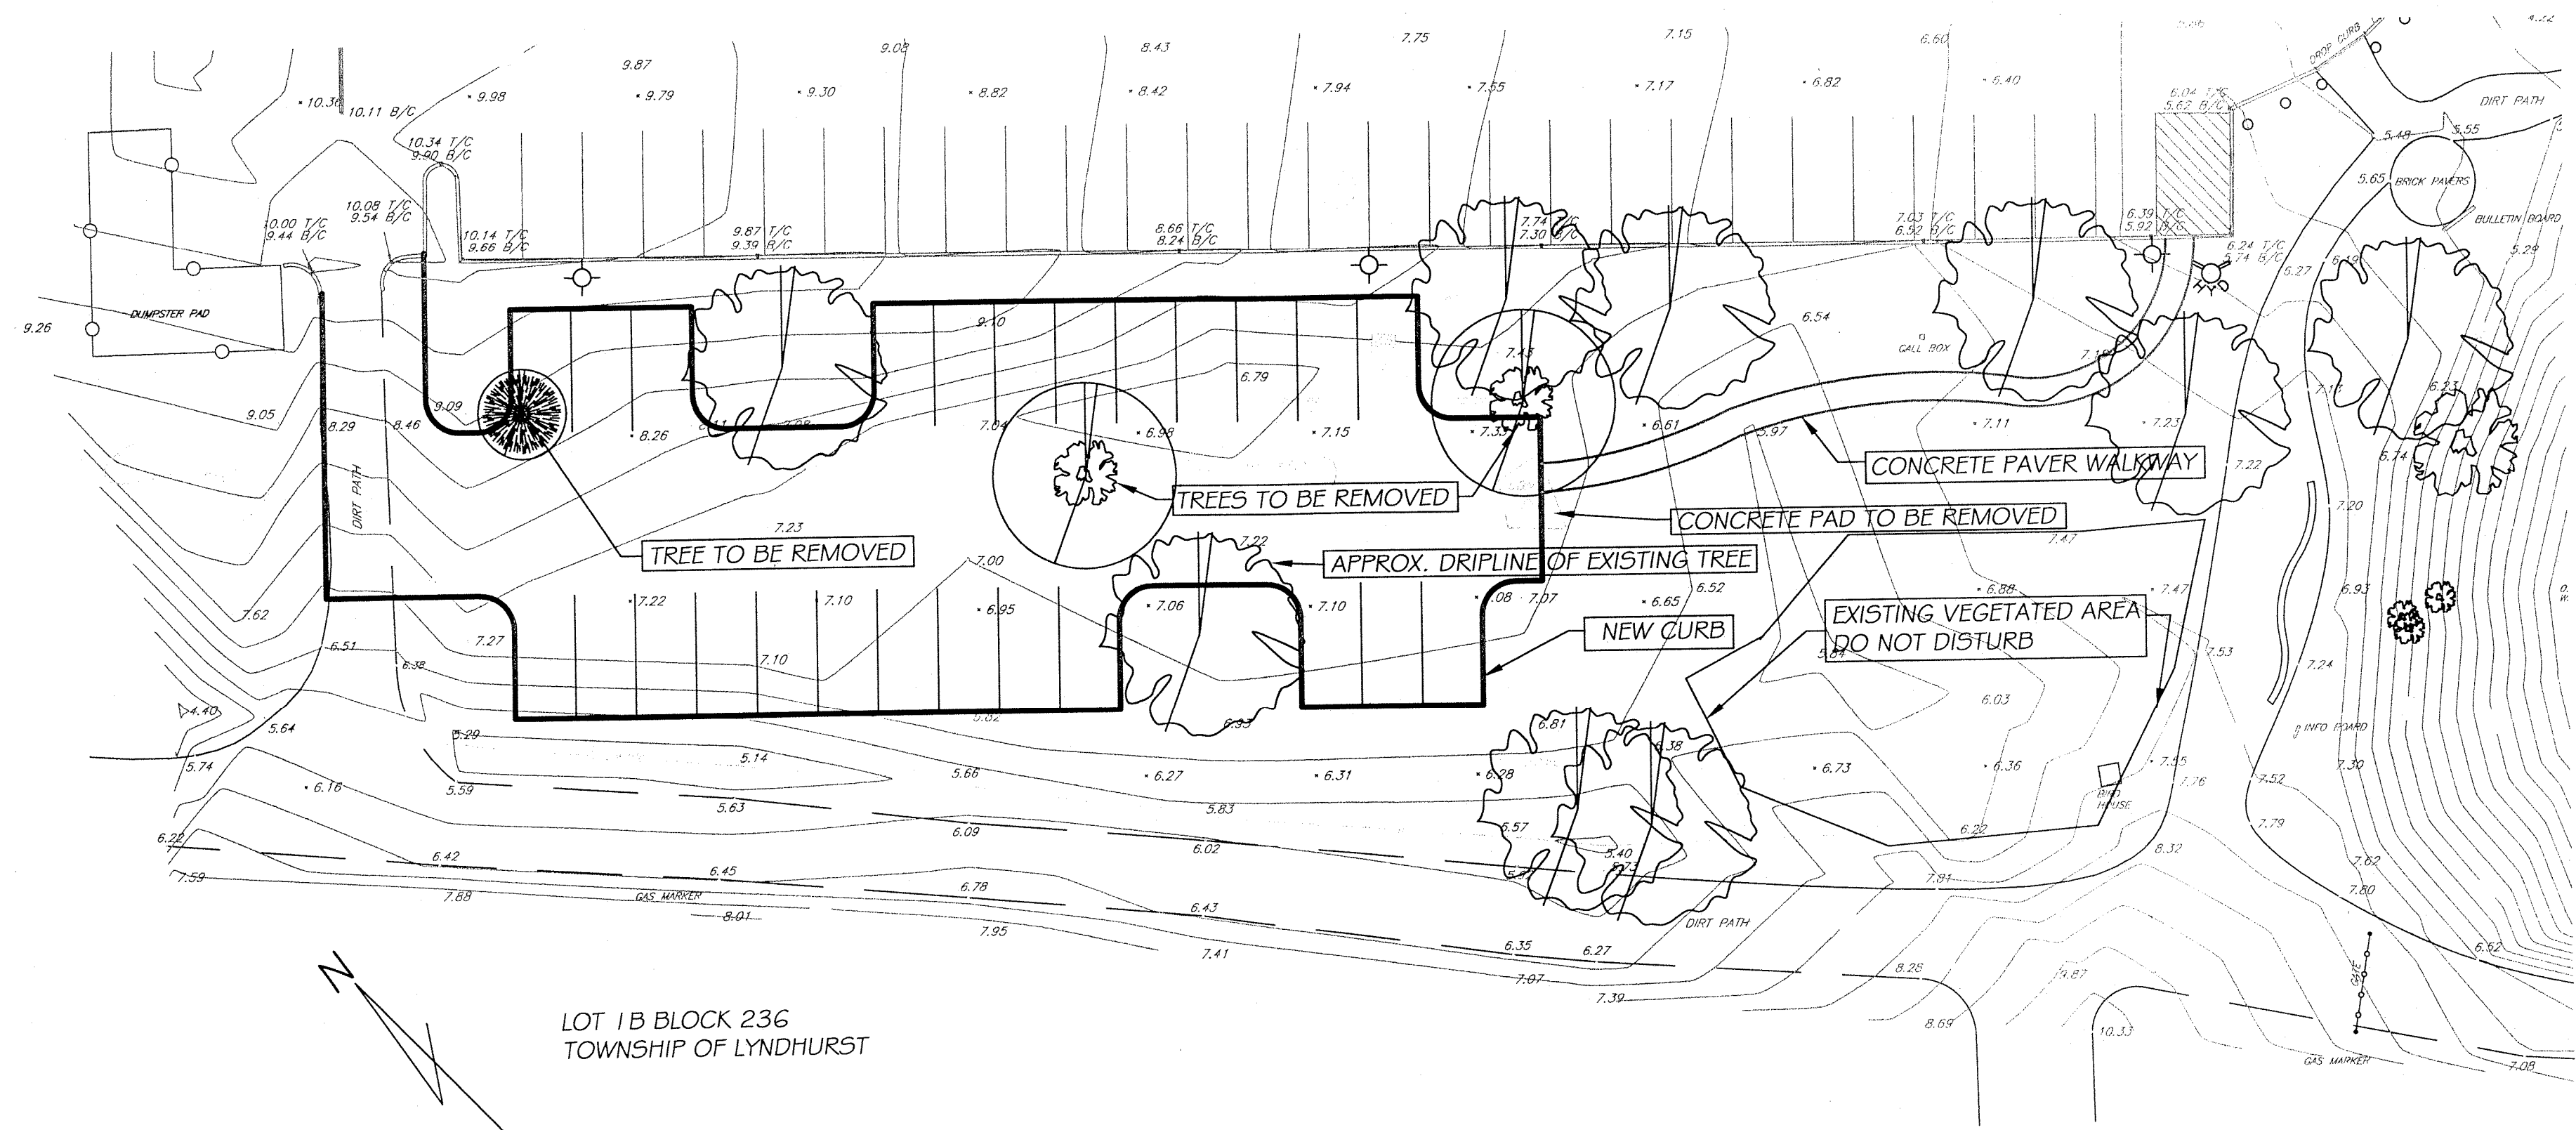

SITE PLAN
SCALE: 1" = 20'

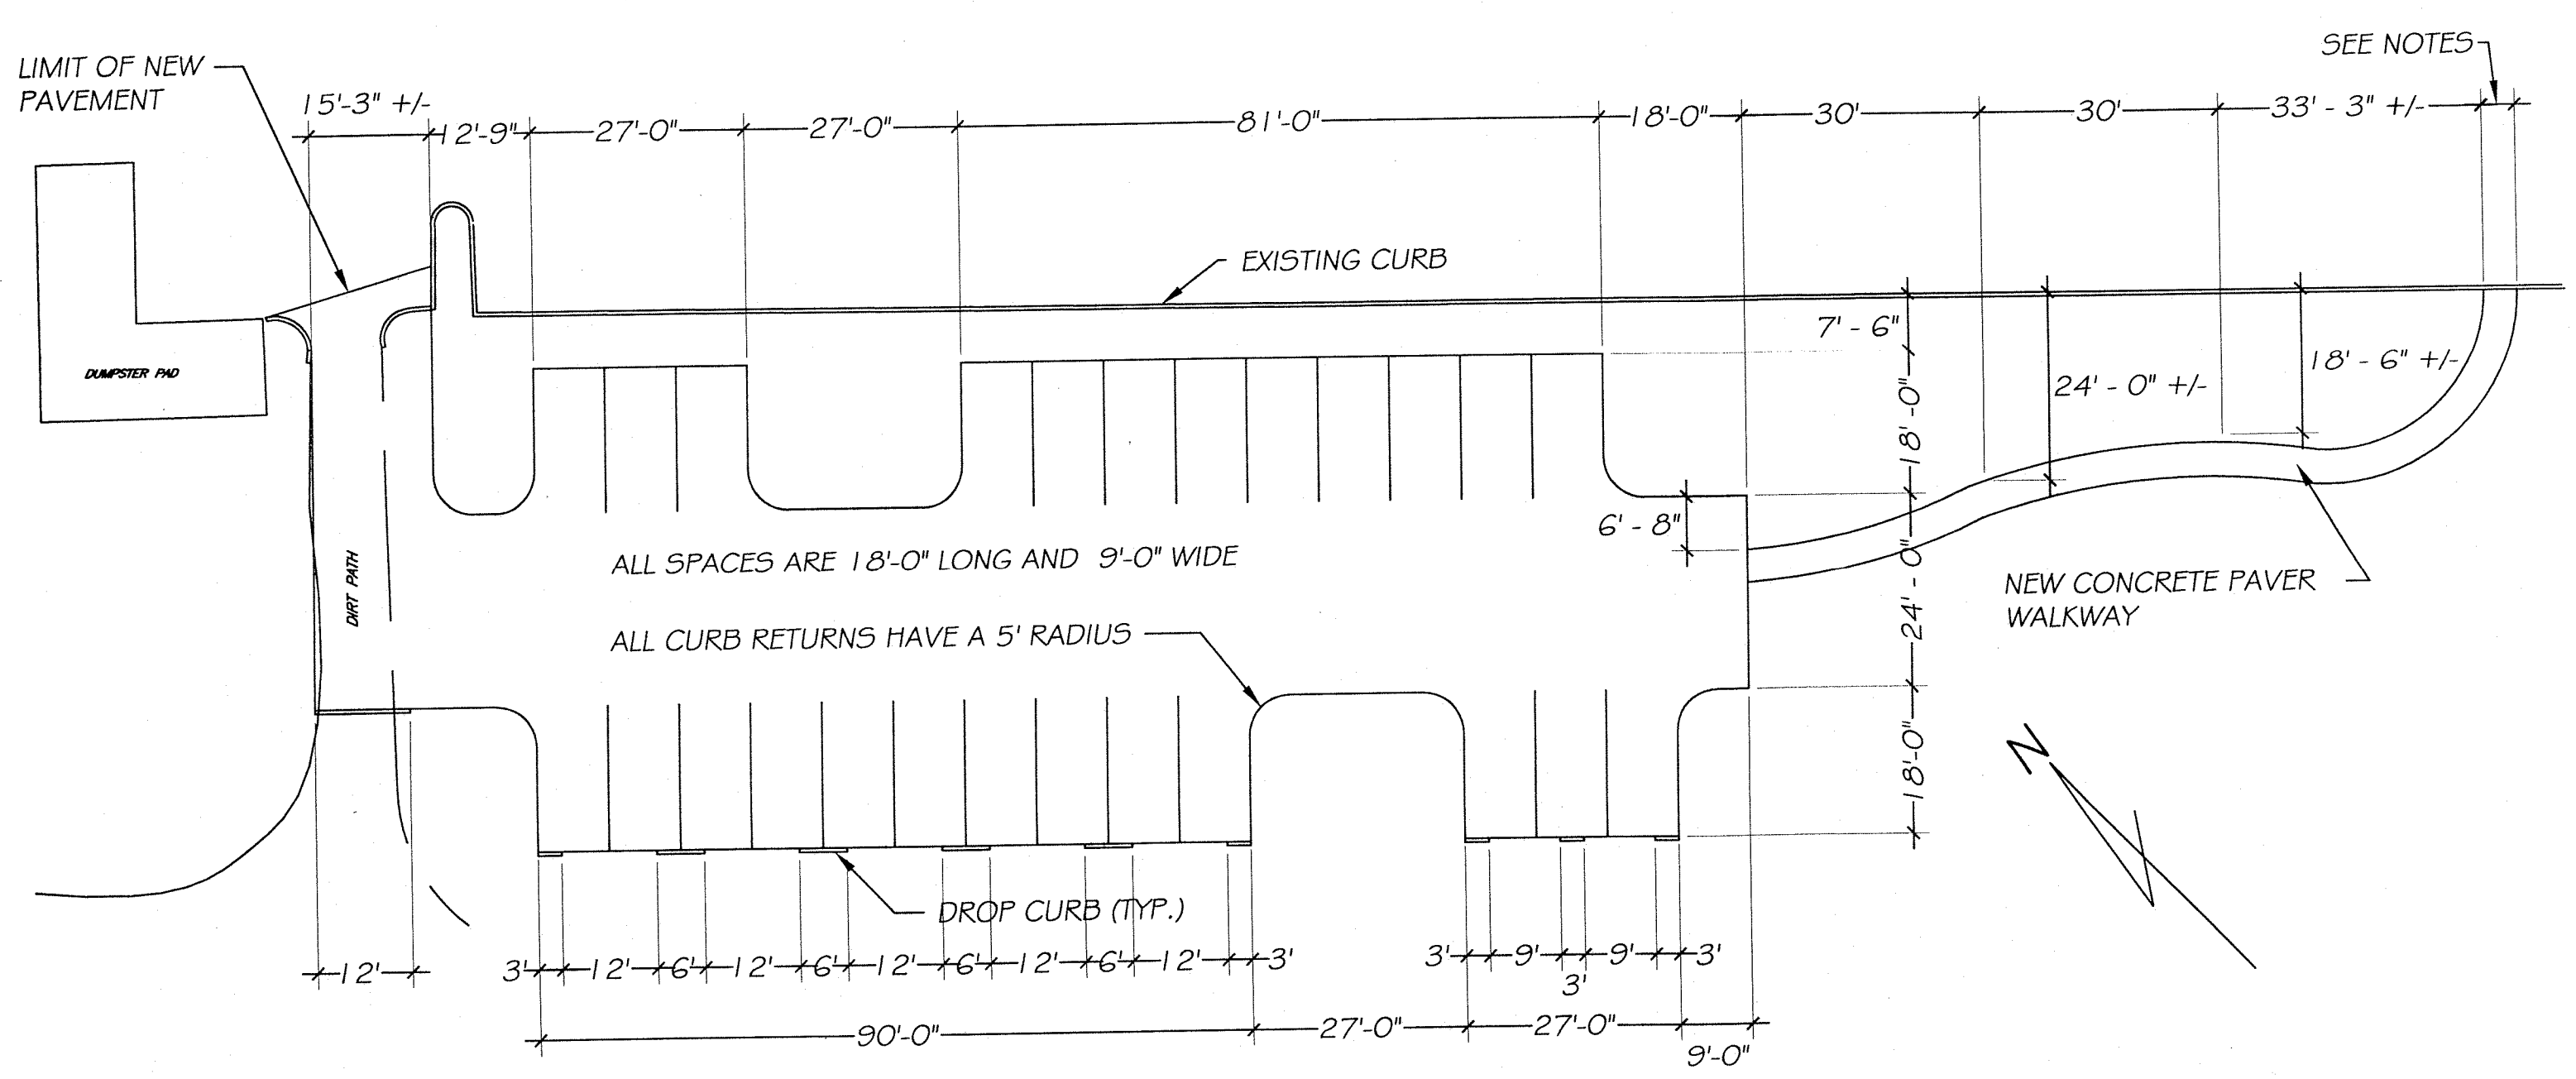

DIMENSION PLAN
SCALE: 1" = 20'

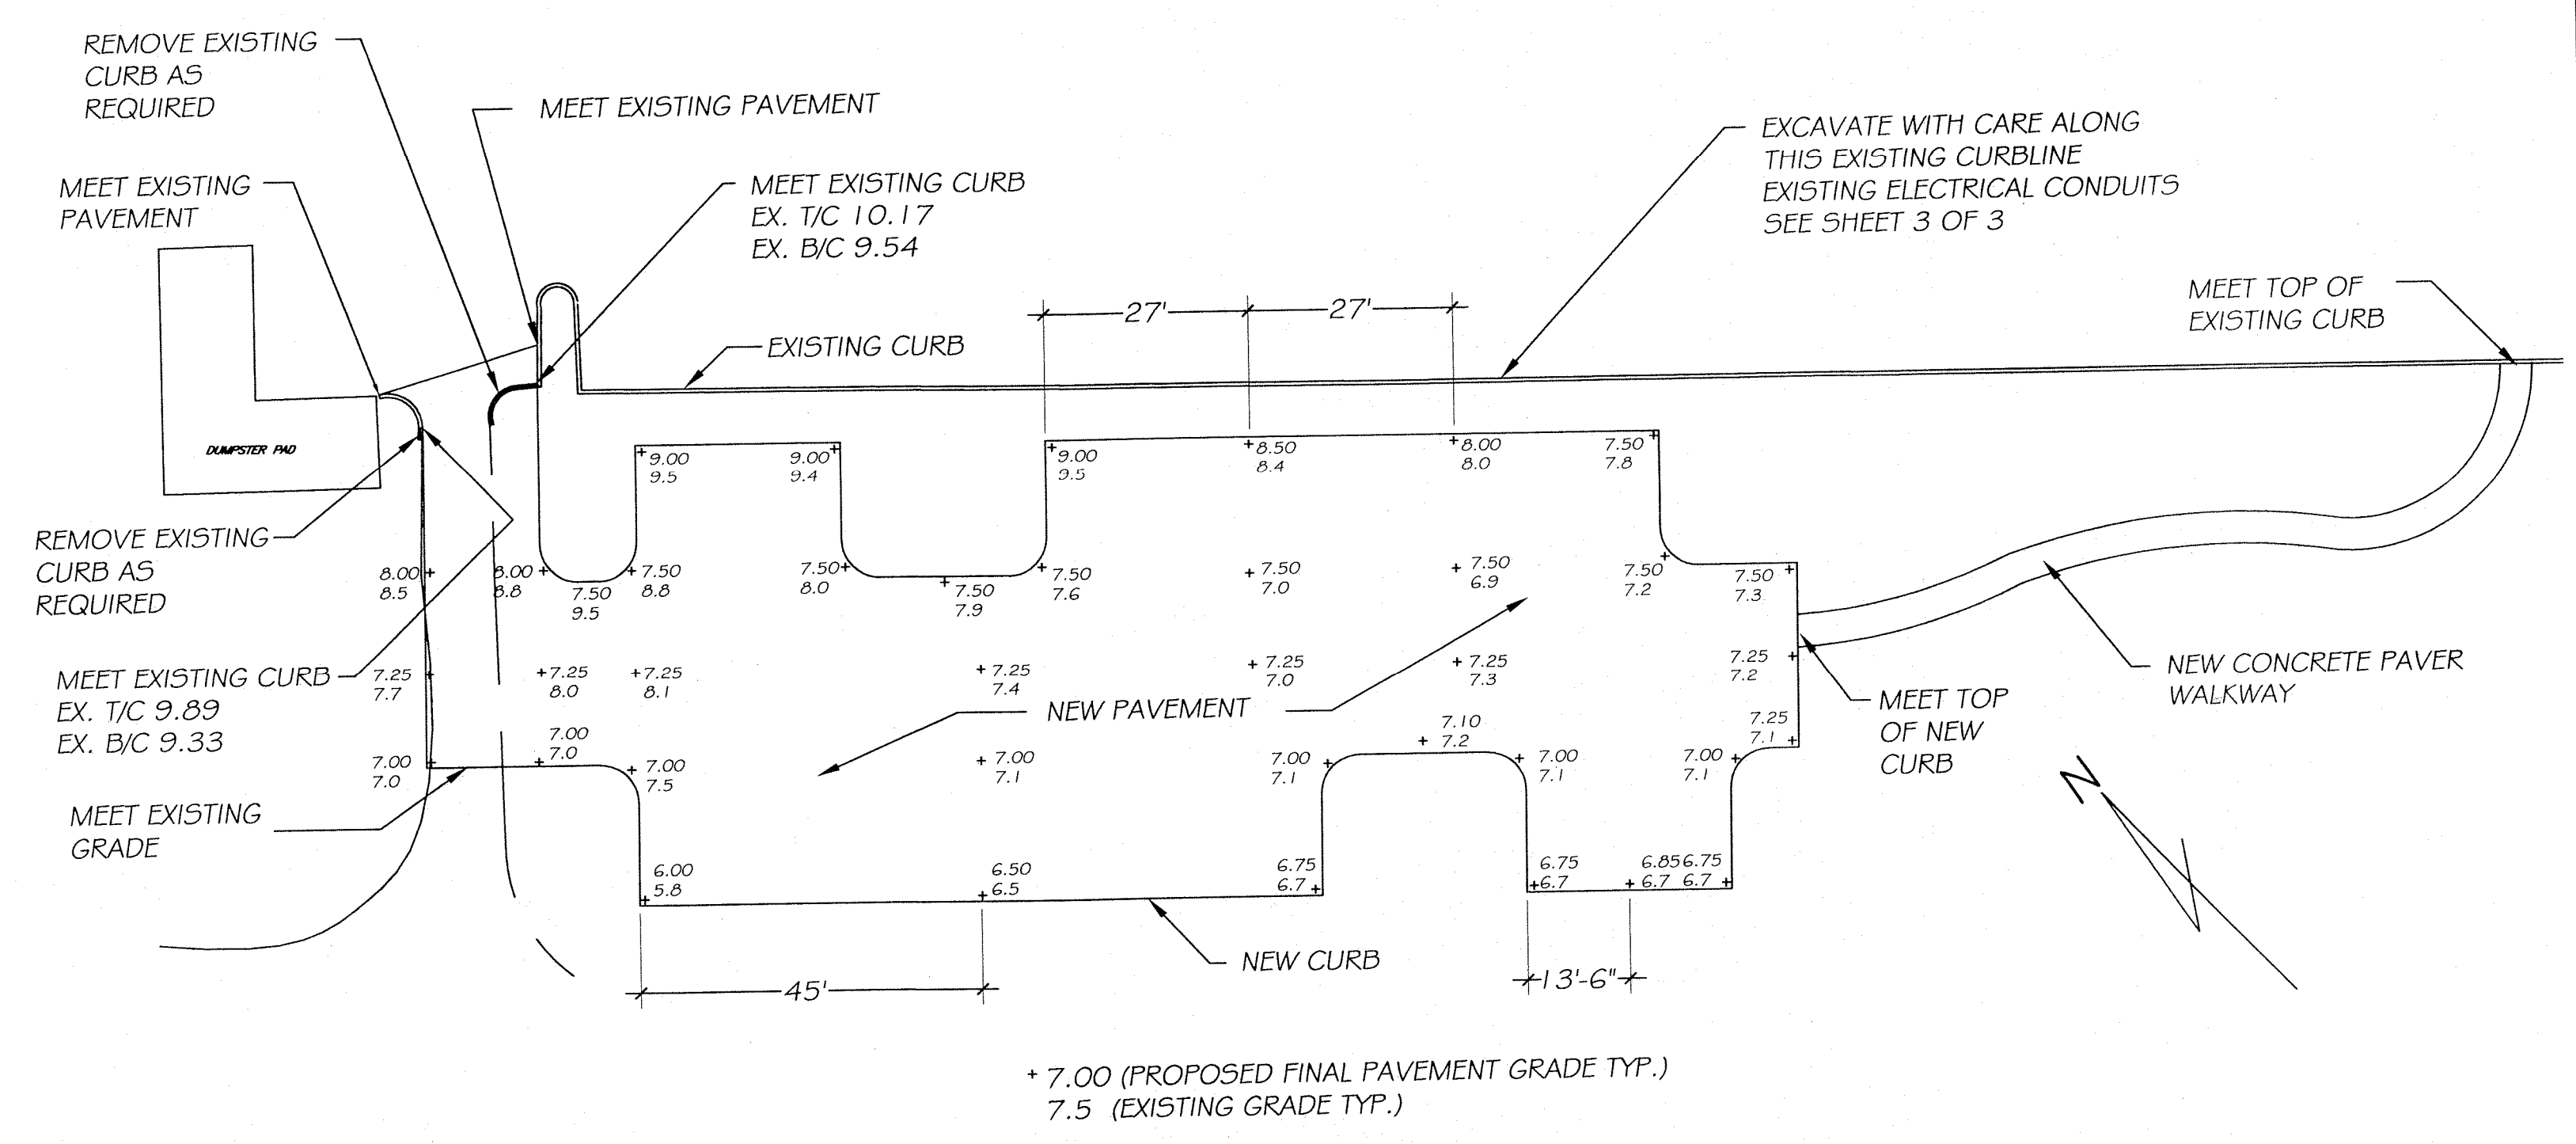

GRADING PLAN
SCALE: 1" = 20'

New Jersey Meadowlands Commission
One DeKorte Park Plaza
Lynhurst, NJ 07071

THOMAS R. MARTURANO
Professional Engineer
N.J. Lic. No. 29537 Date: _____

Designed: _____
Drawn: _____
Checked: _____

**NJMC PARKING
LOT EXPANSION**

**SITE PLAN AND
LAYOUT DETAILS**

CONTRACT NO.: GS 05-01
SCALE: AS SHOWN
DWG. I.D.
SHEET 2 OF 3